


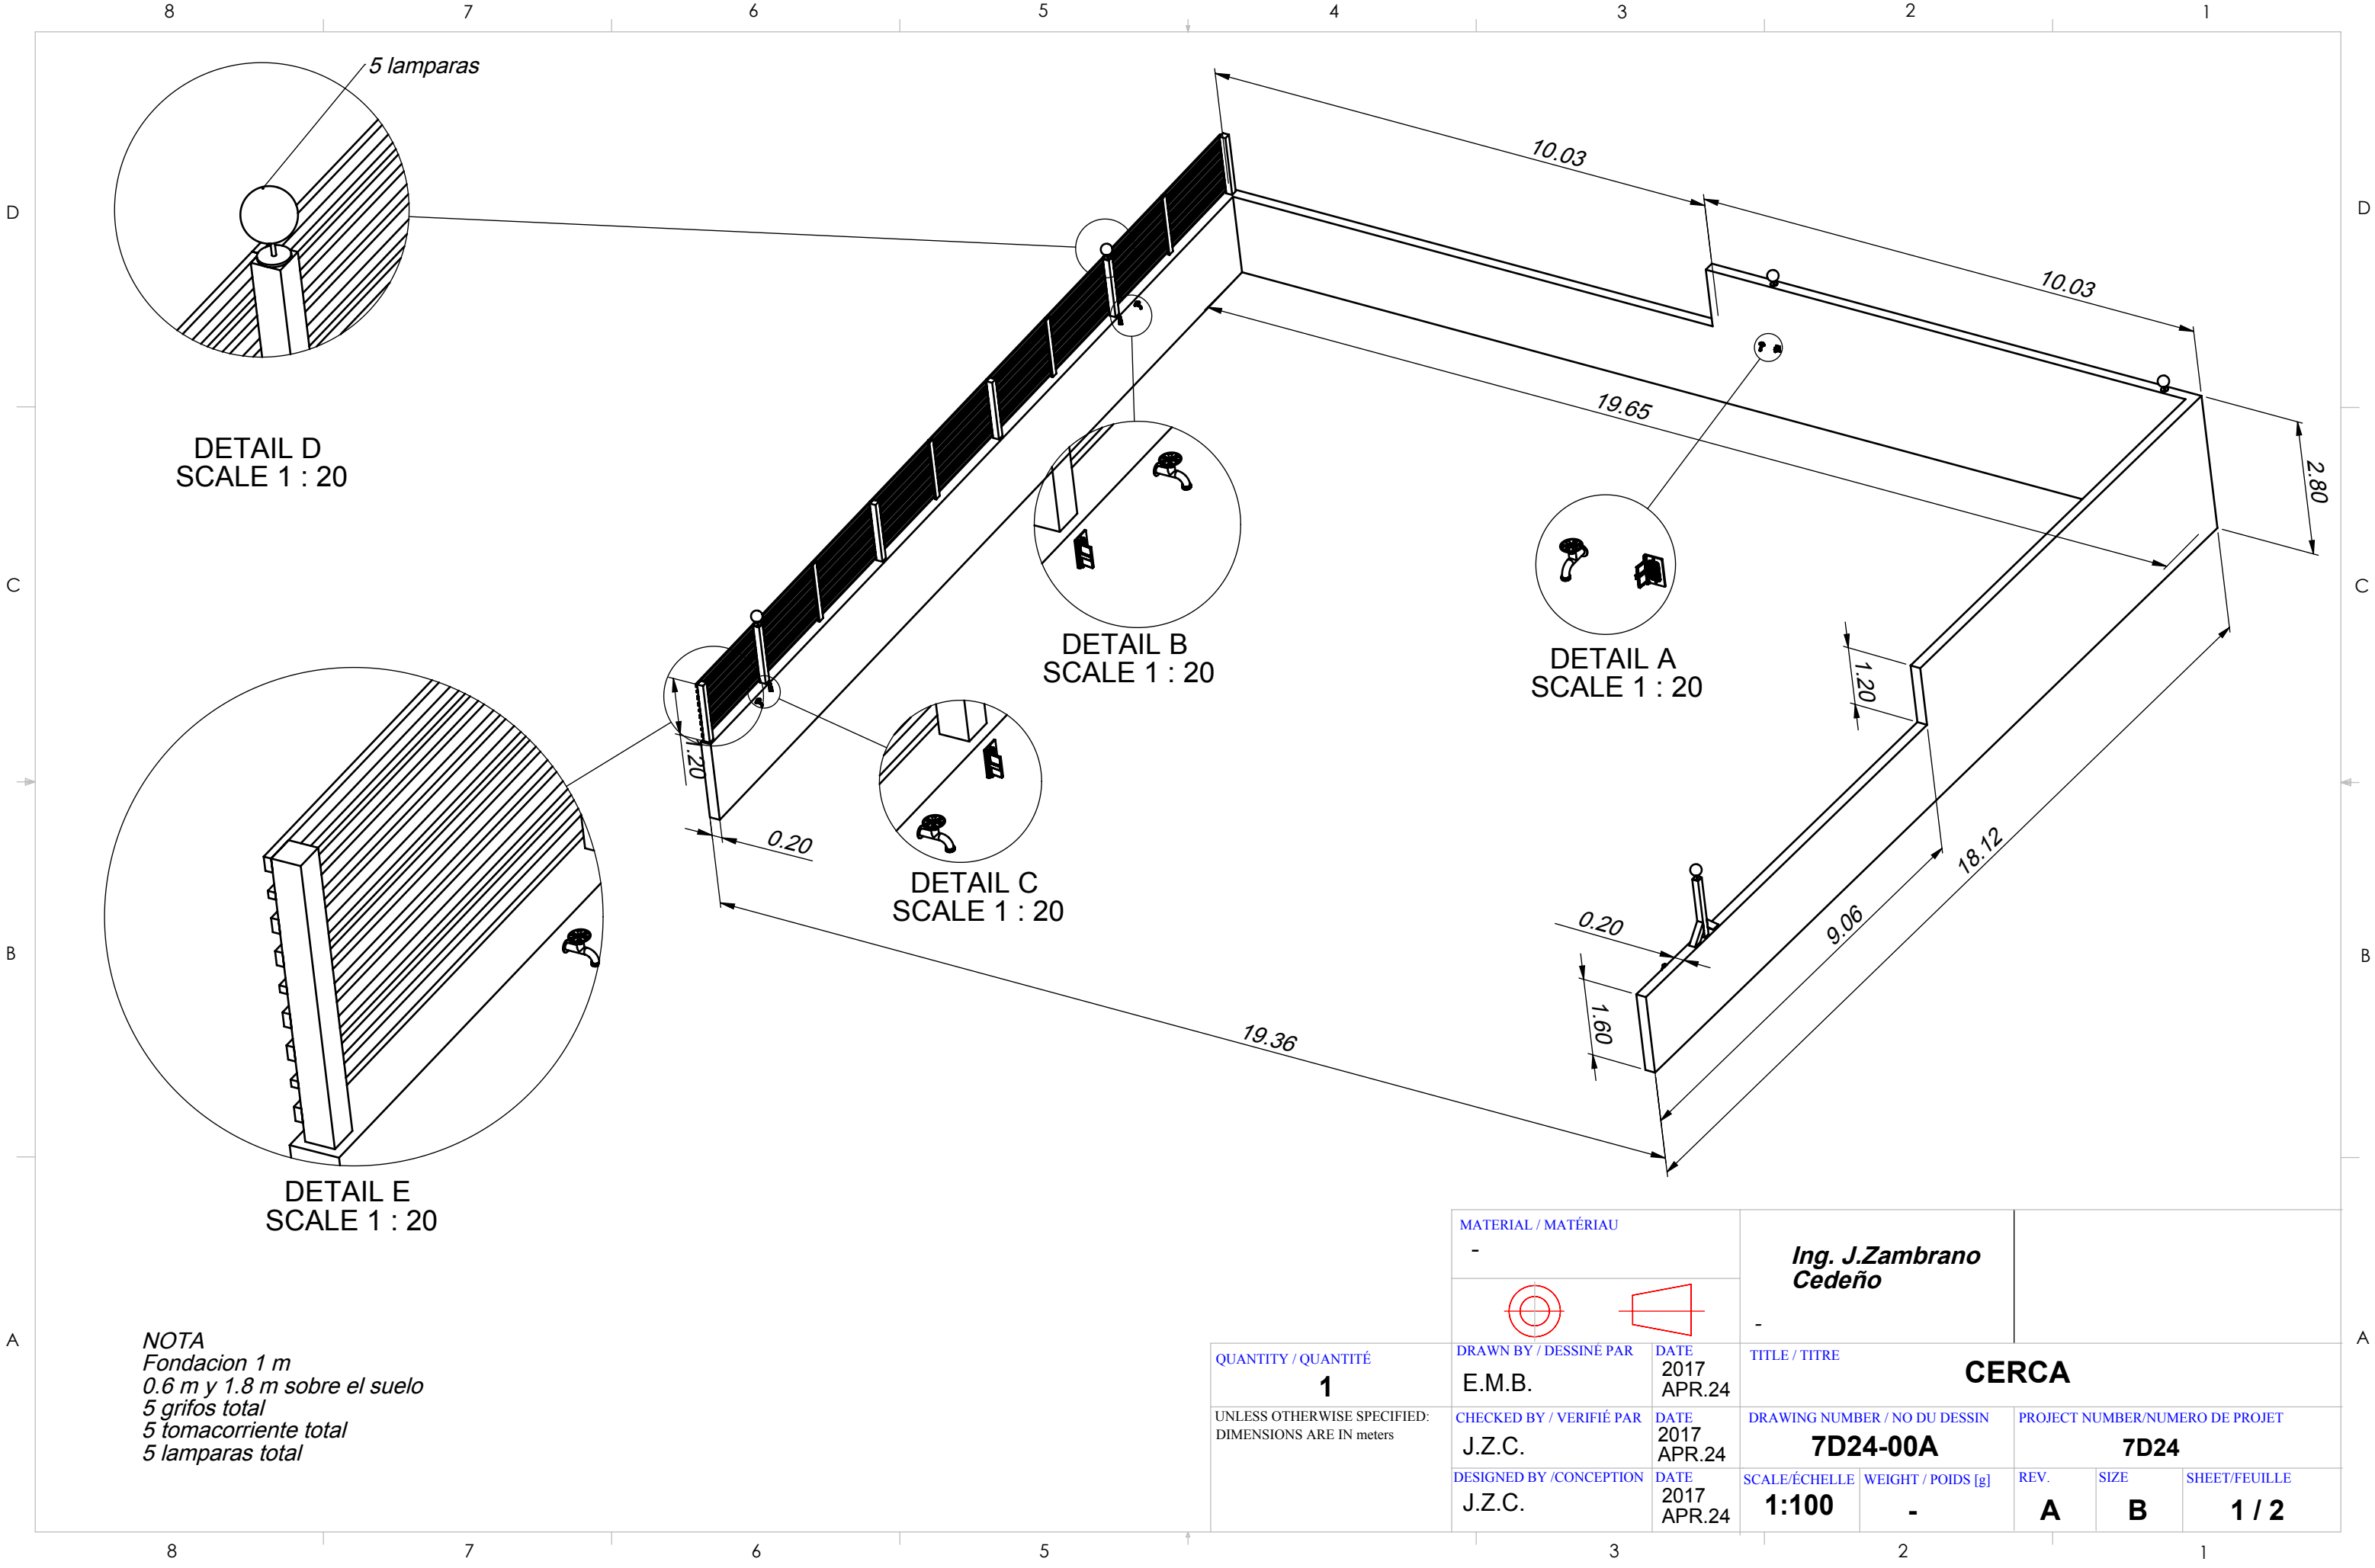


MATERIAL / MATÉRIAU		Ing. J.Zambrano Cedeño	
-		-	
DRAWN BY / DESSINÉ PAR		TITLE / TITRE	
E.M.B.		CERCA	
DATE		DRAWING NUMBER / NO DU DESSIN	
2017 APR.24		7D24-00A	
CHECKED BY / VERIFIÉ PAR		PROJECT NUMBER/NUMERO DE PROJET	
J.Z.C.		7D24	
DESIGNED BY /CONCEPTION		SCALE/ÉCHELLE	WEIGHT / POIDS [g]
J.Z.C.		1:100	-
DATE		REV.	SIZE
2017 APR.24		A	B
		SHEET/FEUILLE	
		1 / 2	

D
C
B
A

8 7 6 5 4 3 2 1

NOTA
Fondacion 1 m
0.6 m y 1.8 m sobre el suelo
5 grifos total
5 tomacorriente total
5 lamparas total

D
C
B
A

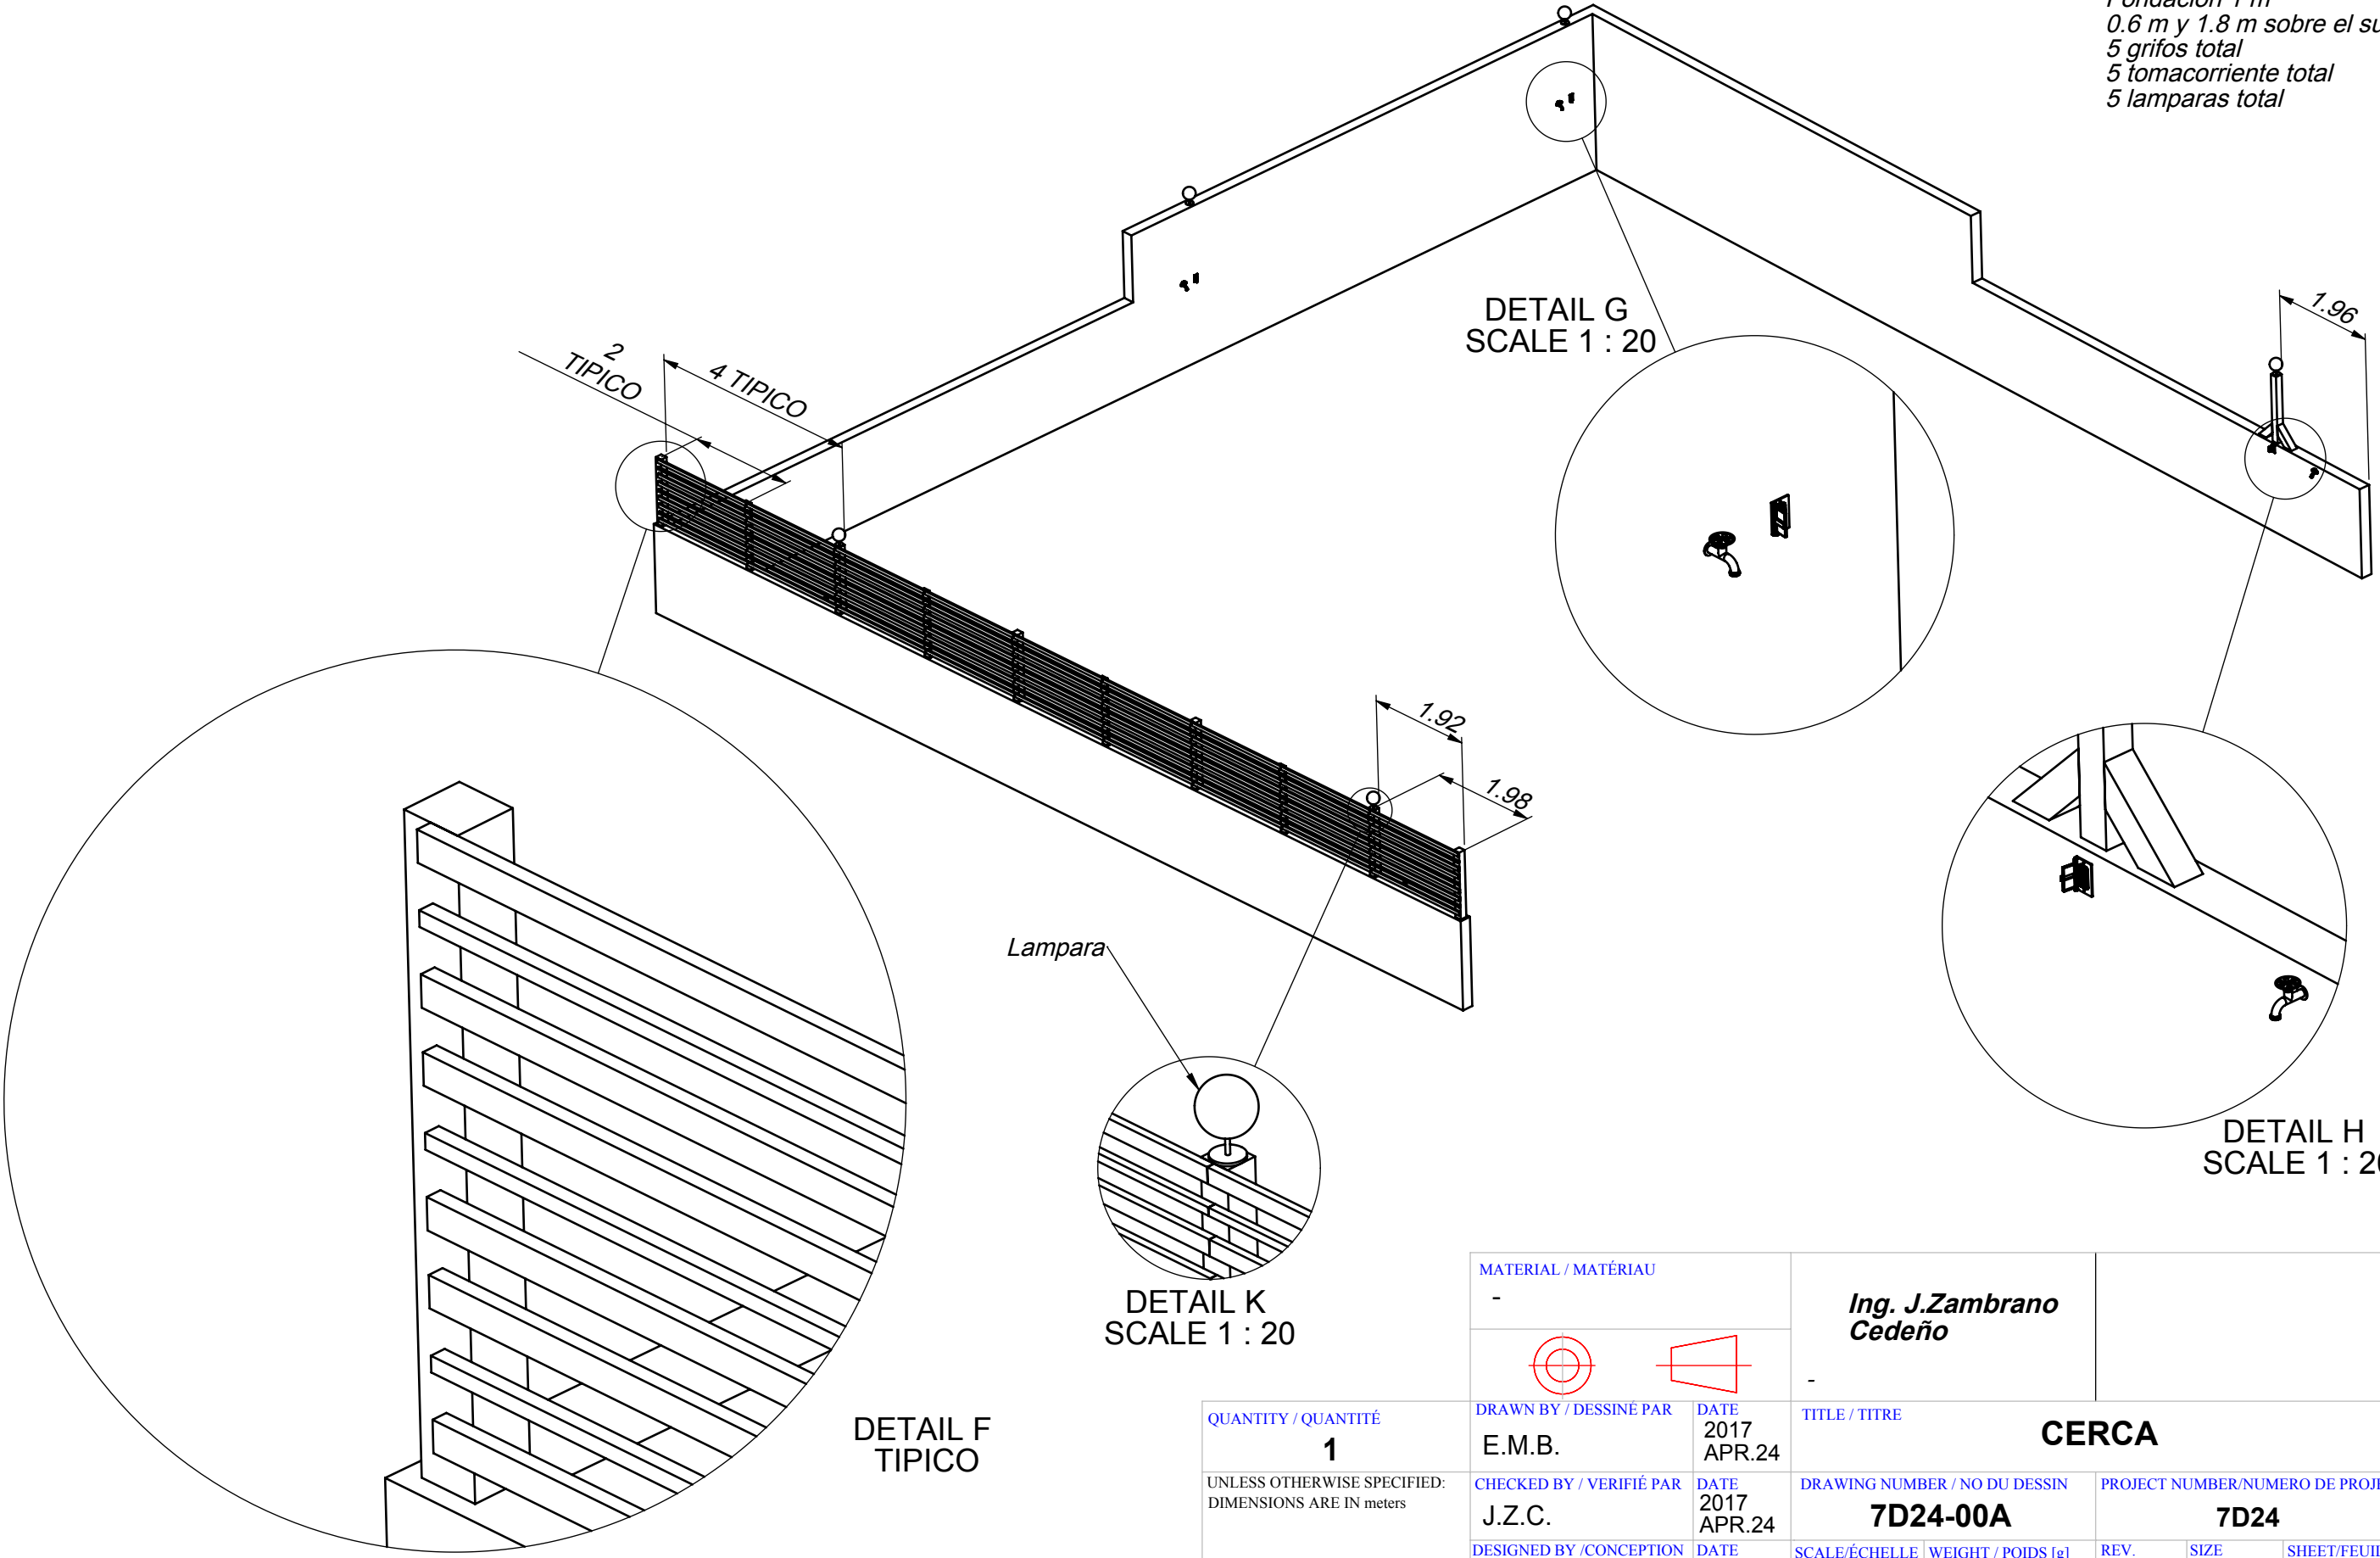

DETAIL F
TÍPICO

DETAIL G
SCALE 1 : 20

DETAIL H
SCALE 1 : 20

DETAIL K
SCALE 1 : 20

Lampara

QUANTITY / QUANTITÉ 1 UNLESS OTHERWISE SPECIFIED: DIMENSIONS ARE IN meters	MATERIAL / MATÉRIAU -		Ing. J.Zambrano Cedeño	
	DRAWN BY / DESSINÉ PAR E.M.B.		DATE 2017 APR.24	
	CHECKED BY / VERIFIÉ PAR J.Z.C.		TITLE / TITRE CERCA	
	DESIGNED BY / CONCEPTION J.Z.C.		DRAWING NUMBER / NO DU DESSIN 7D24-00A	
		DATE 2017 APR.24	SCALE/ÉCHELLE 1:100	PROJECT NUMBER/NUMERO DE PROJET 7D24
		DATE 2017 APR.24	WEIGHT / POIDS [g] -	REV. A
				SIZE B
				SHEET/FEUILLE 2 / 2